




GROUND FLOOR PLAN (Floor Area 283.2 sqm)

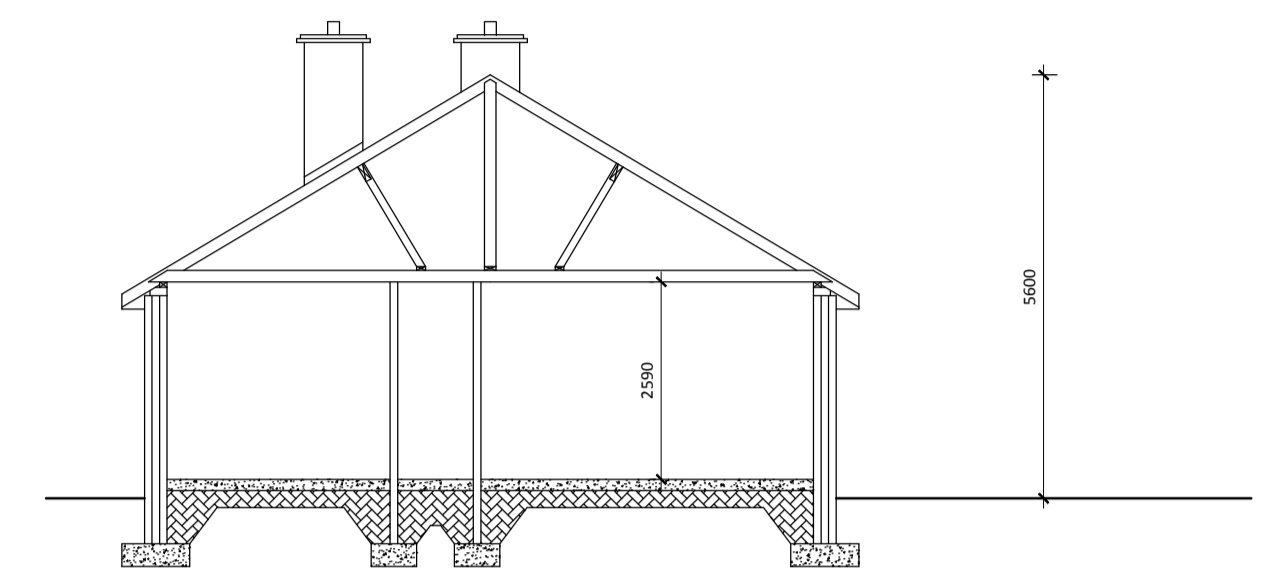


SECTION A-A

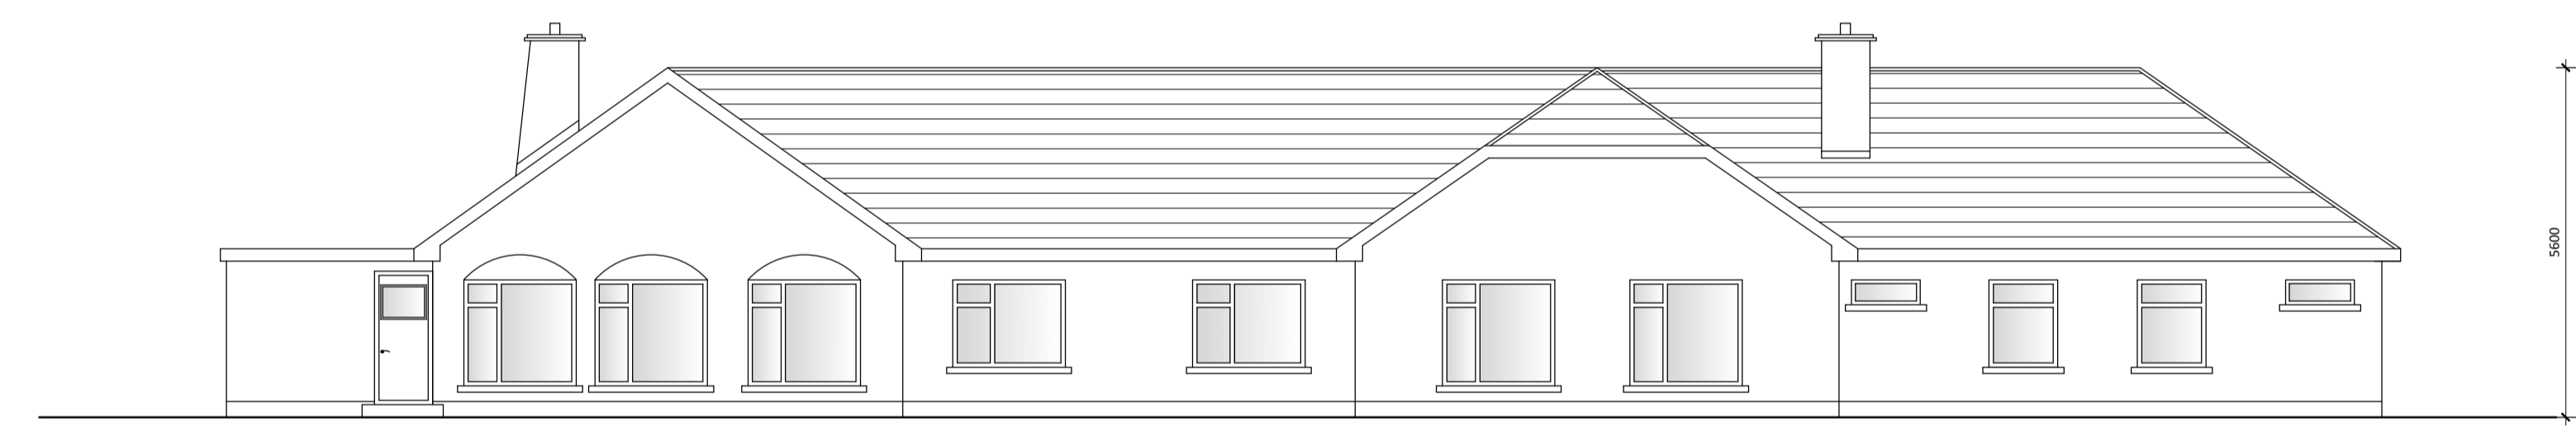


FRONT ELEVATION (South)

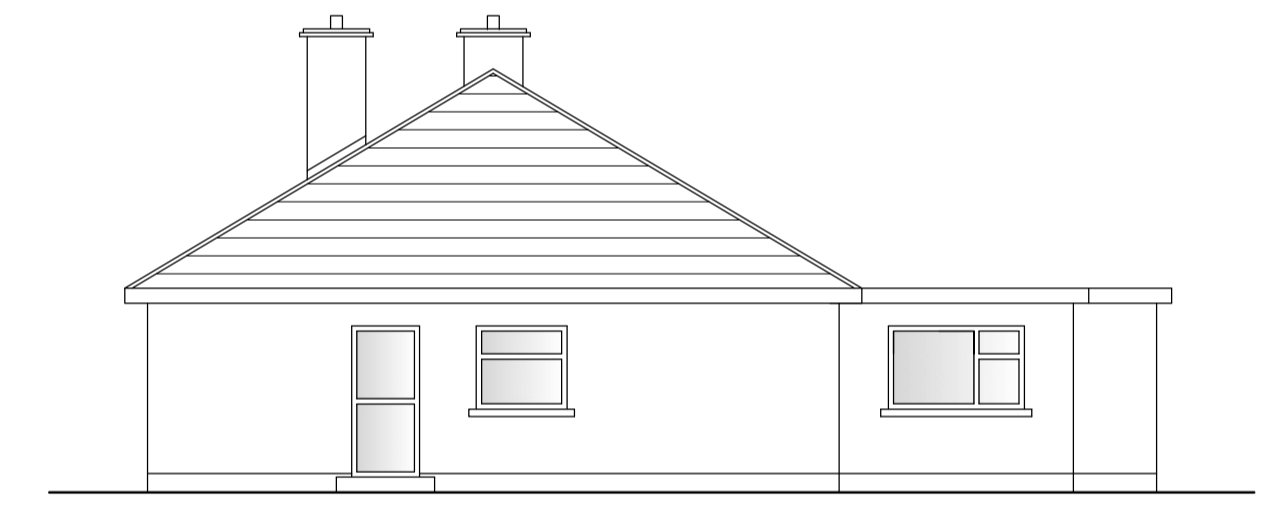

SIDE ELEVATION (East)

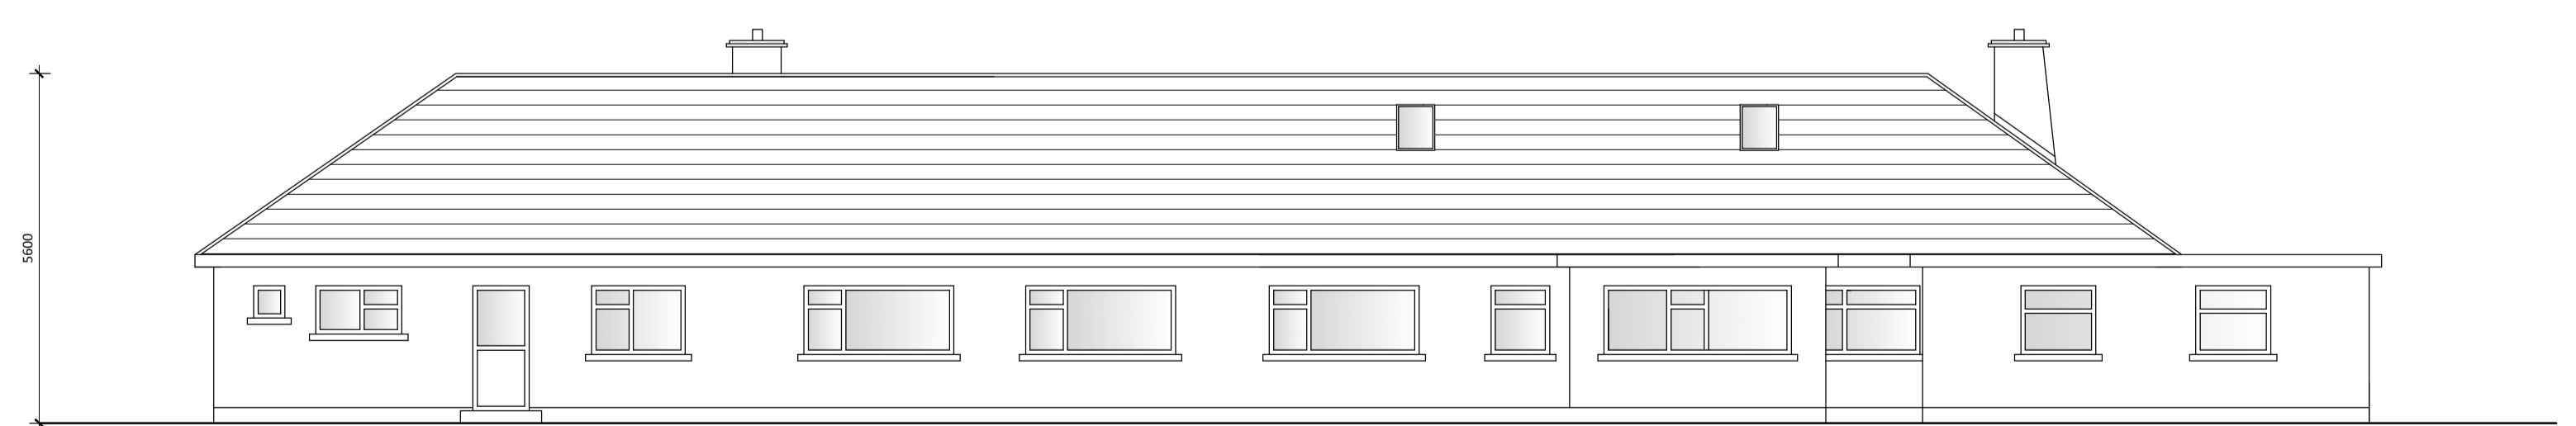

REAR ELEVATION (North)

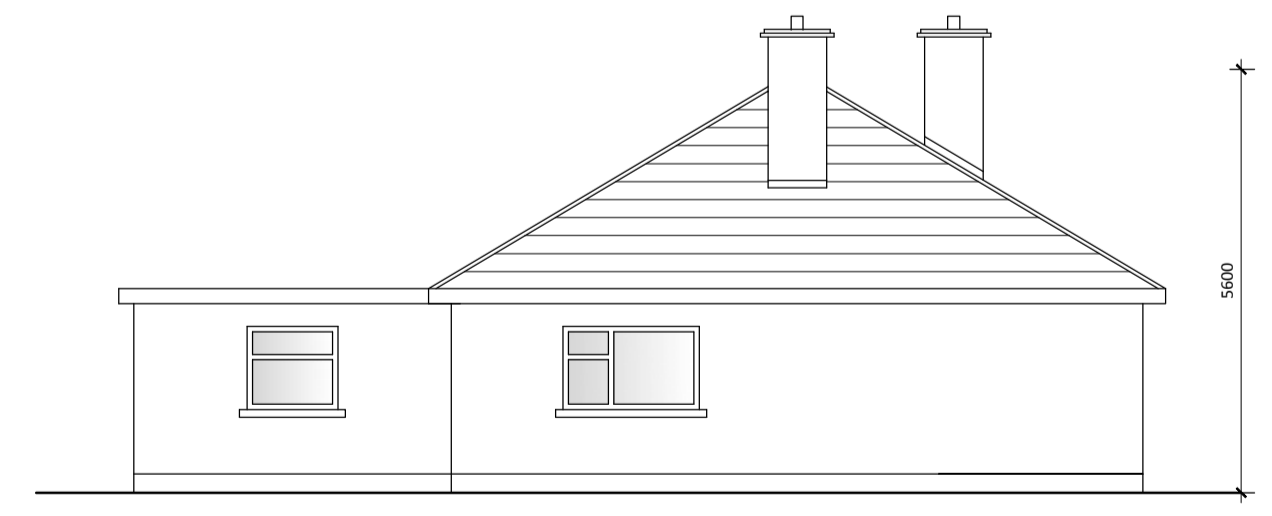

SIDE ELEVATION (West)

